



## **SINGLE BED 1-BATH UNIT**

scale: 1 : 50

2019-11-25

 

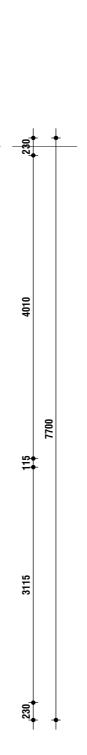

 All materials and workmanship are to comply with the relevant S.A.B.S. codes and or the specified international codes where applicable in the Architectural specifications. Where relevant South African National Standards, British Standards, BS codes of practice, or Agrément Certificates applicable to the design exists, the recommendations and requirements of such documents to be considered a minimum standard for the works.

 The contractor shall in all aspects of the works comply with the provisions of the Occupational Health and Safety Act, 1993 (Act No 85 of 1993) and any regulations promulgated in terms of that Act or the Factories Machinery and Building Works Act of 1941.

The contractor shall set up, document and maintain a quality assurance and quality control system, in accordance with SANS 9001/ISO 9001, able to be checked to the satisfaction of the Architect, that all materials and workmanship, whatever their sources, meet the requirements of the Specification. Should the Contractor or any of his sub-contractors be certified to the SANS 9000 family of standards then monitor these works accordingly.
This drawing must be read in conjunction with all the relevant

drawings, schedules and specifications from B+P and all other consultants related to the project.
All portions of the works related to any service or consultant's

2

Π

EN

G


ROJECT

Δ

Regulations.

This drawing is not to be scaled. Figured dimensions to be used. All dimensions are in millimeters unless otherwise stated.
All dimensions and levels must be checked on site by the contractor

before putting work in hand.All work to be executed by competent persons qualified for the specific trade.

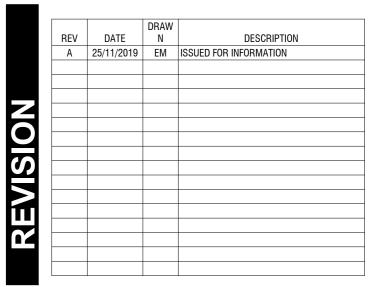

## HOOGERTMAN



JOHANNESBURG Tel: (011) 790 1600 Fax: (011) 463 1197

CAPE TOWN Tel: (021) 930 9210 Fax: (021) 930 9211

Tel: (031) 267 1888 Fax: (031) 267 1860 **SAFUBI CLOSE NEW RESIDENTIAL DEVELOPMENT** FOR

IHS

ERF 1520 West Acres Ext. 13, Safubi

## **NELSPRUIT**

## **TYPE-I TYPICAL UNIT LAYOUT**

SCALE: 1 : 50 @ A2 BLOCK / SERIES / SUFFIX PROJEC PHASE DISCIPLINE REVISION AAZS I/1003 AR 1 Α П E DRAWING STATUS INFO CONSTRUCTION TENDER DRAWN BY CHECKED BY: EM BVS DATE: SIGNED: 25/11/19